

STORAGE

CPT
TILE
LOGO
COFFEE
U/C REF (NIC)
TILE
CPT

SMART BOARD

COAT CLOSET


OFFICE
13'0" X 9'6"

OFFICE
13'0" X 9'9"


OFFICE
13'0" X 9'9"

OFFICE
12'9" X 9'9"

OFFICE
12'0" X 9'9"

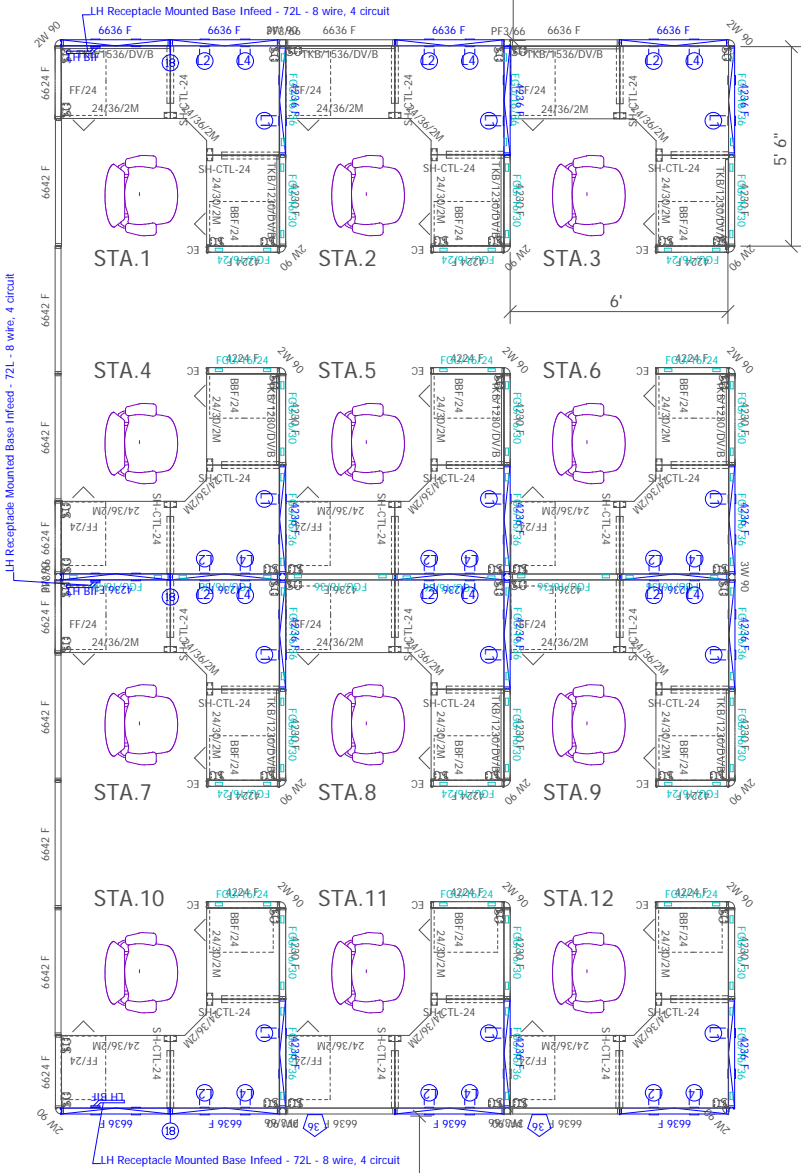

COPY AREA

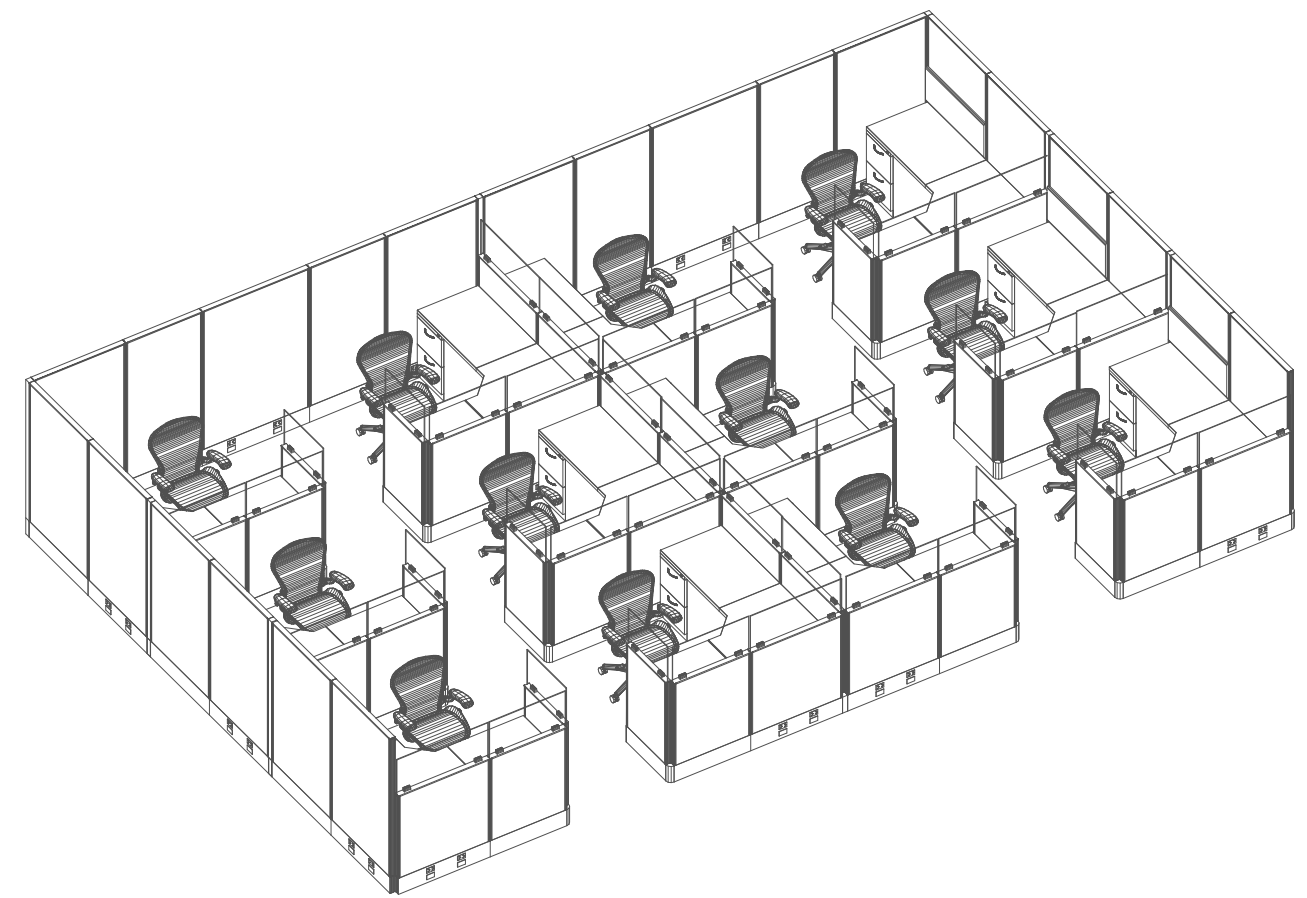

Client Name: USI	Project Name: Phoenix	Job # : -	Account Representative: Don Tisch	
KAD Associates 498 Inman Avenue Suite 201 T: 732 943-2192 F: 732 943-2194 www.kad-associates.com	Drawing Name: Station Layout	Floor Name / # : -	Drawing By: DV	Date: 8-14-15
		RM. Name / # : -	Scale: NTS	Revision -