
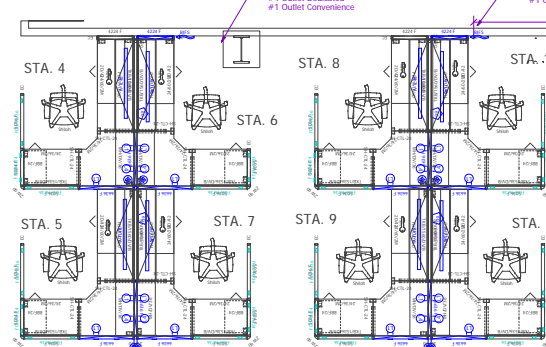
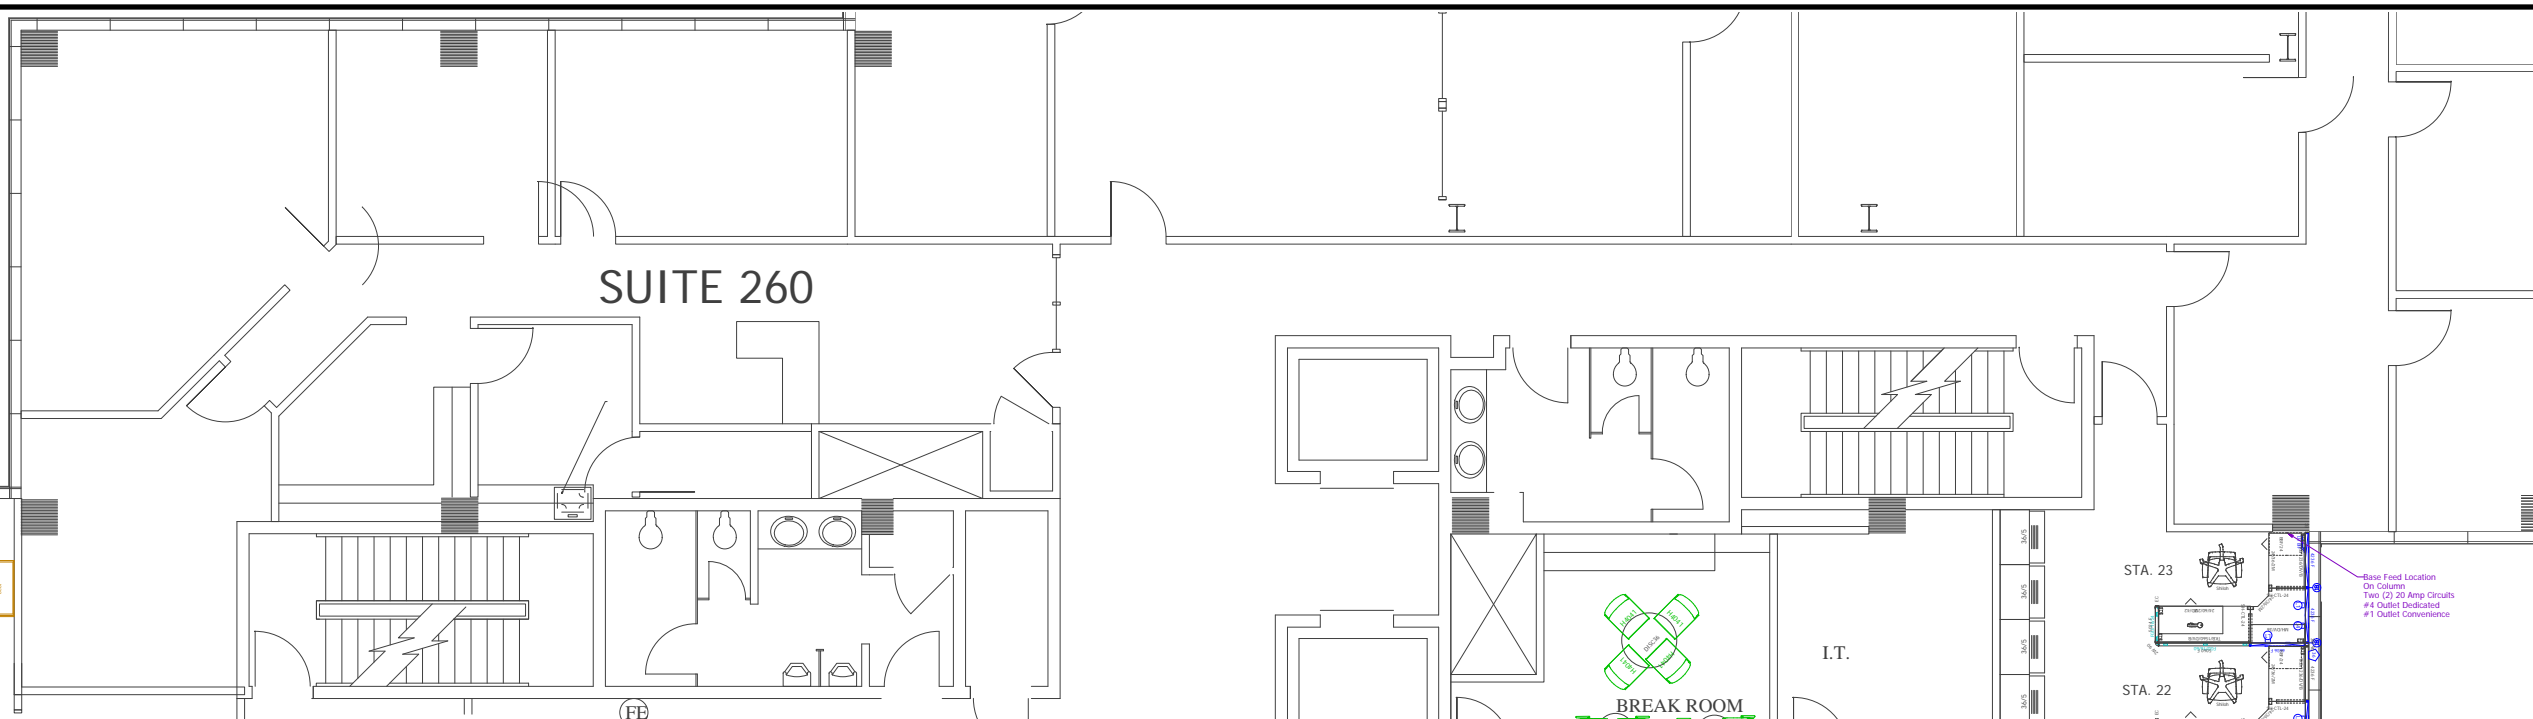







ISOMETRIC VIEW (FRONT SIDE)

ISOMETRIC VIEW (BACK SIDE)


PVT. OFFICE TYPICAL

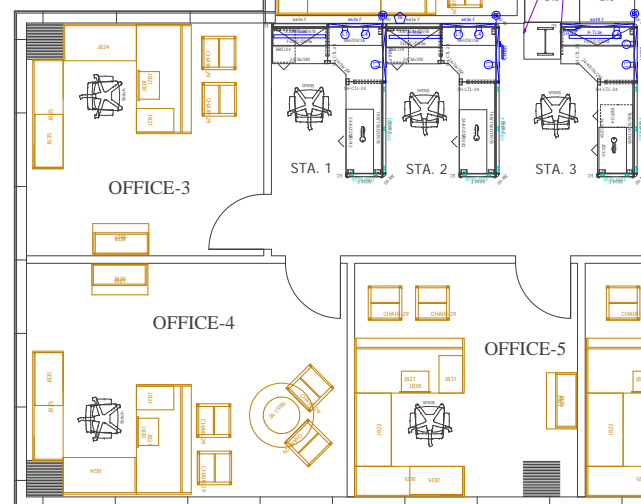

SUITE 280

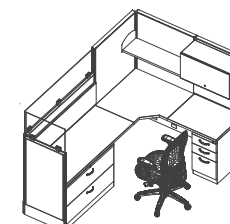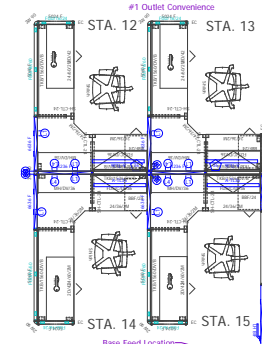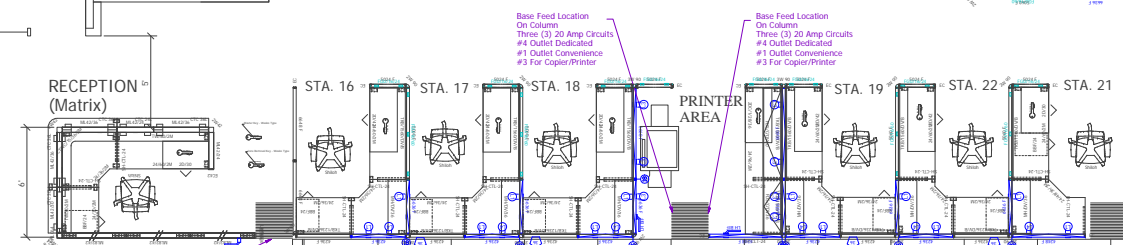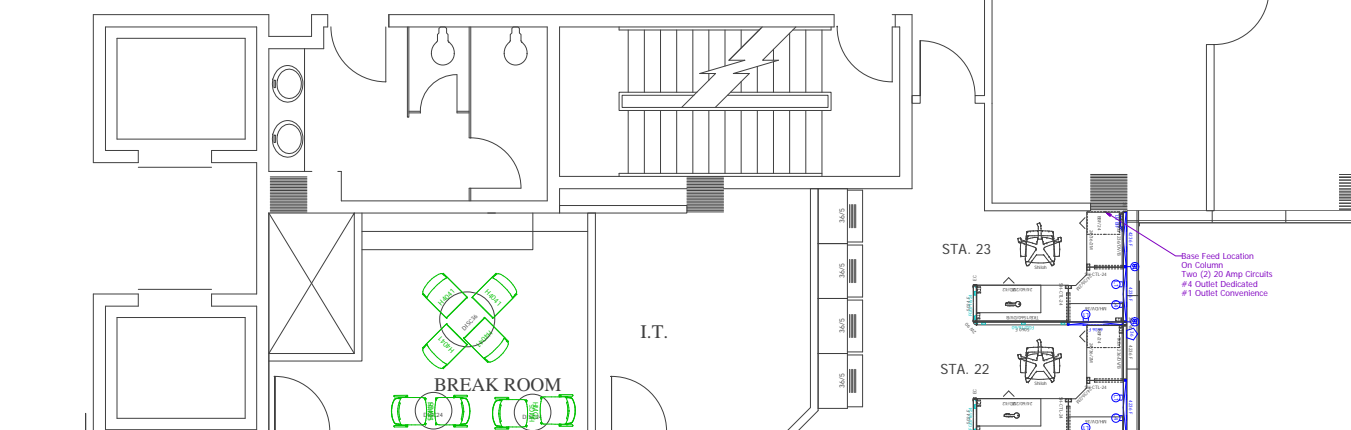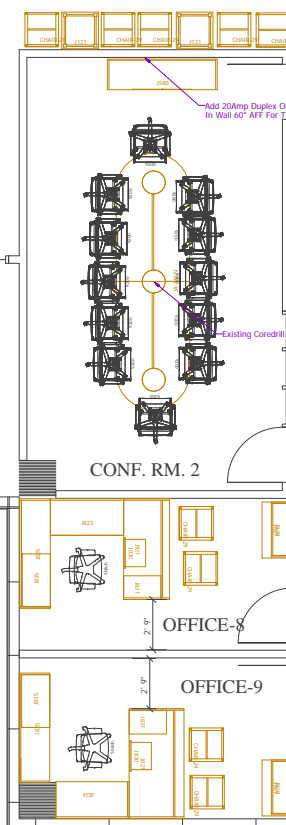

ISOMETRIC VIEW (INSIDE)

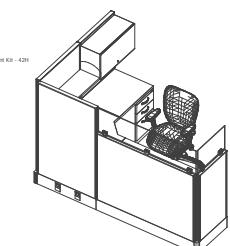


ISOMETRIC VIEW (OUTSIDE)

STATION TYPICAL (AIS - DIVI)



ISOMETRIC VIEW (FINISHES)

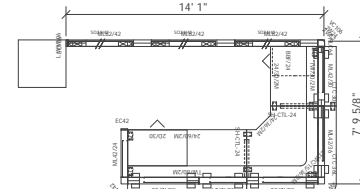

PLAN VIEW

RECEPTION STATION (AIS - MATRIX)

Client Name: USI	Project Name: 1100 East 6600 South Salt Lake City UT	Quote # : 2372FDT	Salesperson: Don Tisch	
KAD Associates 498 Inman Avenue Suite 201 T: 732 943-2192 F: 732 943-2194 www.kad-associates.com	Drawing Name: Furniture Plan	Floor Name / # : -	Drawing By: DV	Date: 4-7-14
		RM. Name / # : -	Scale: NTS	