



Furniture Phase 1

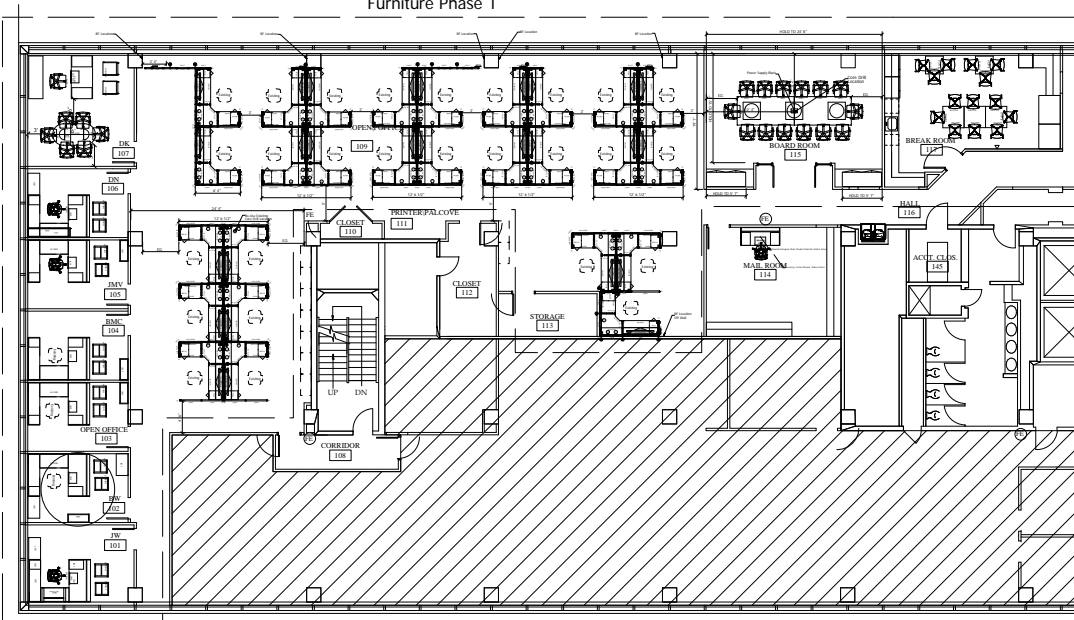


PANEL SYMBOLS

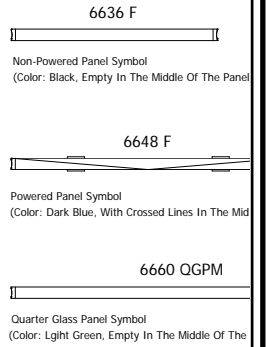

Section - A

Furniture Phase 3

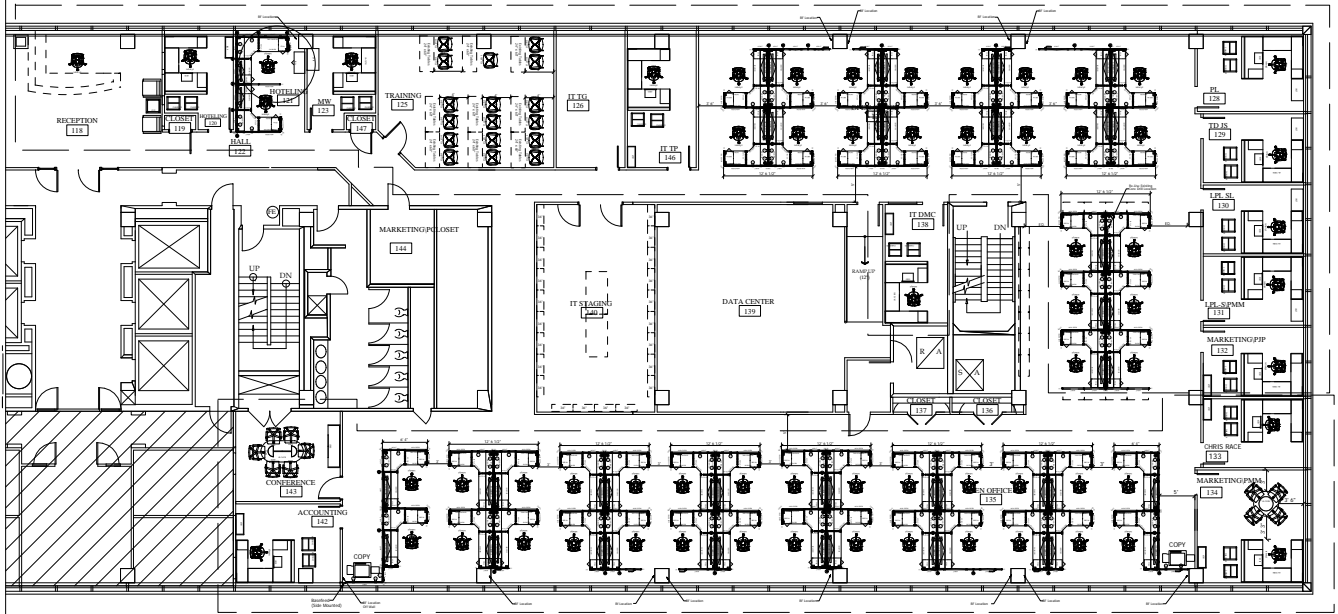

Section - B

Furniture Phase 2

Client Name: USI	Project Name: Philadelphia	Quote # : 1958F	Salesperson: Don Tisch
KAD Associates 498 Inman Avenue Suite 201 T: 732 943-2192 F: 732 943-2194 www.kad-associates.com	Drawing Name: Furniture Plan	Floor Name / # : -	Drawing By: DV
		RM. Name / # : -	Date: 3-21-13
			Scale: NTS